



Map of Boone Center
Department of Military Affairs

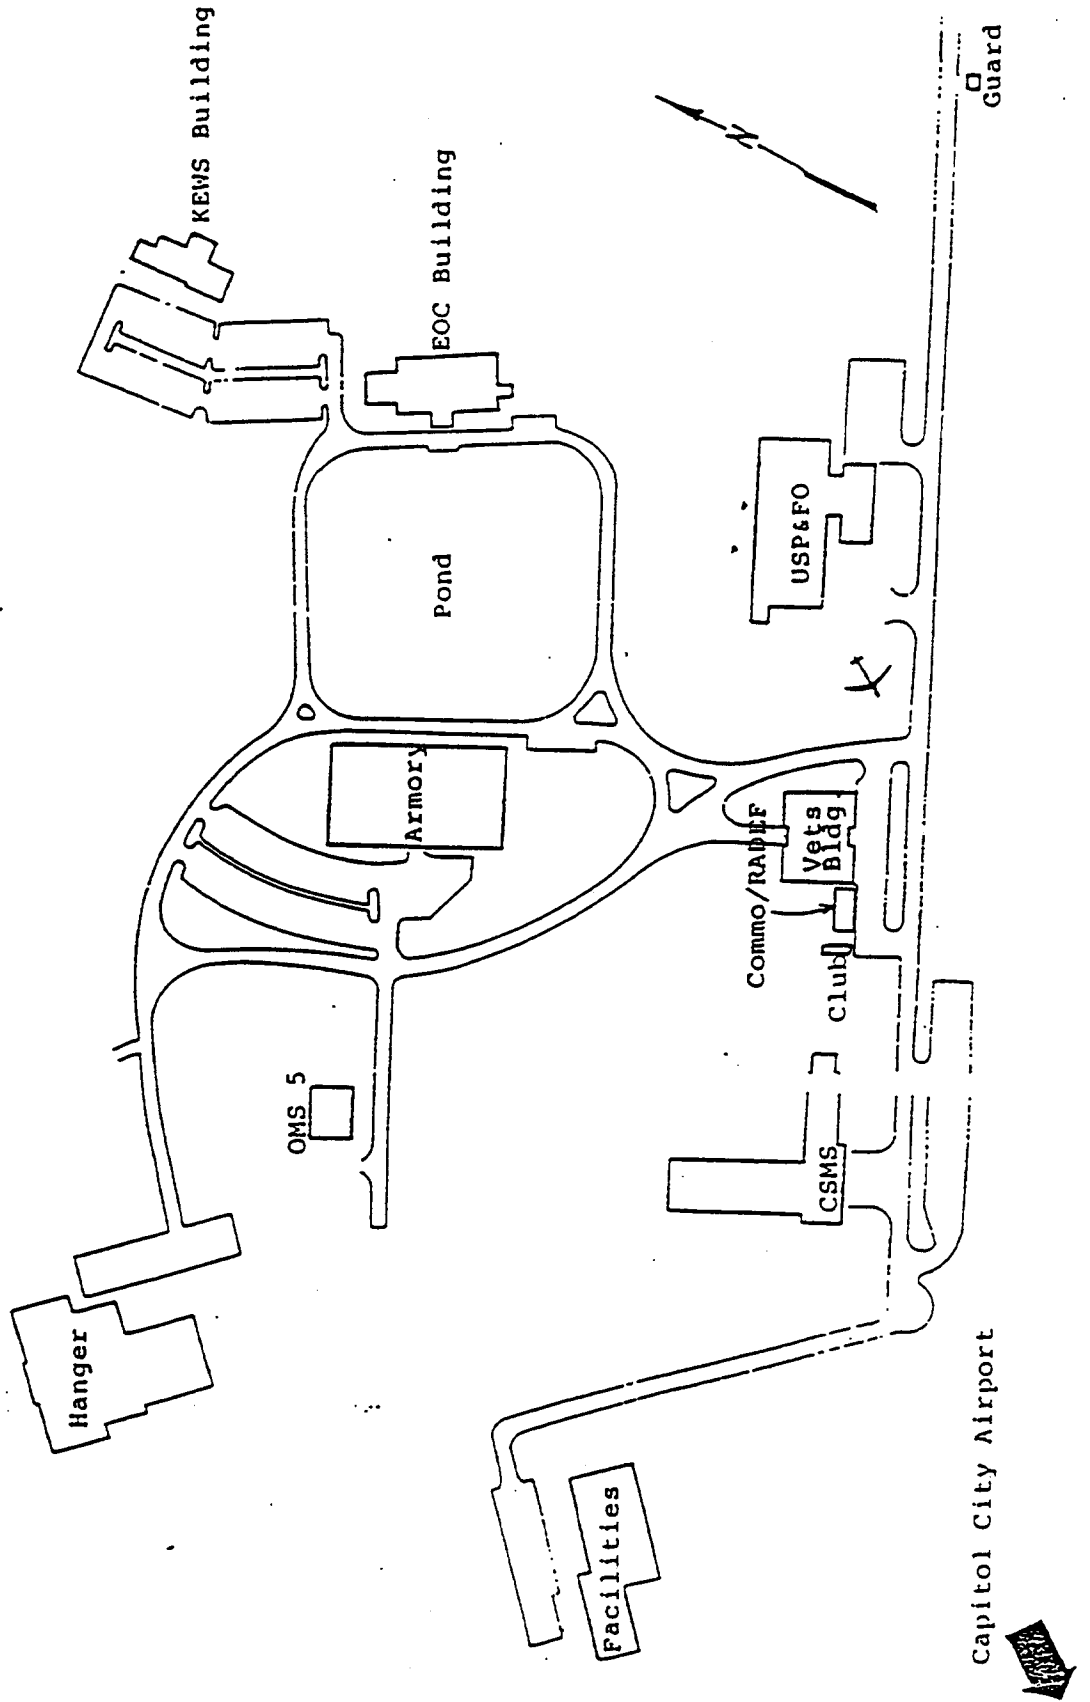

EOC Floor Plan

OPERATIONS
CONTROL
ROOM

COMMUNI-
CATIONS
ROOM

OPERATIONS
ROOM

DES
DIR.
OFFICE

RR

RR

CAFETERIA

ENTRY

Elevator

UTILITY
ROOM

ENTRY

SCALE 1" = 20' 0"

EMERGENCY OPERATIONS CENTER

FIRST FLOOR PLAN